



計画平面図

S=1/250

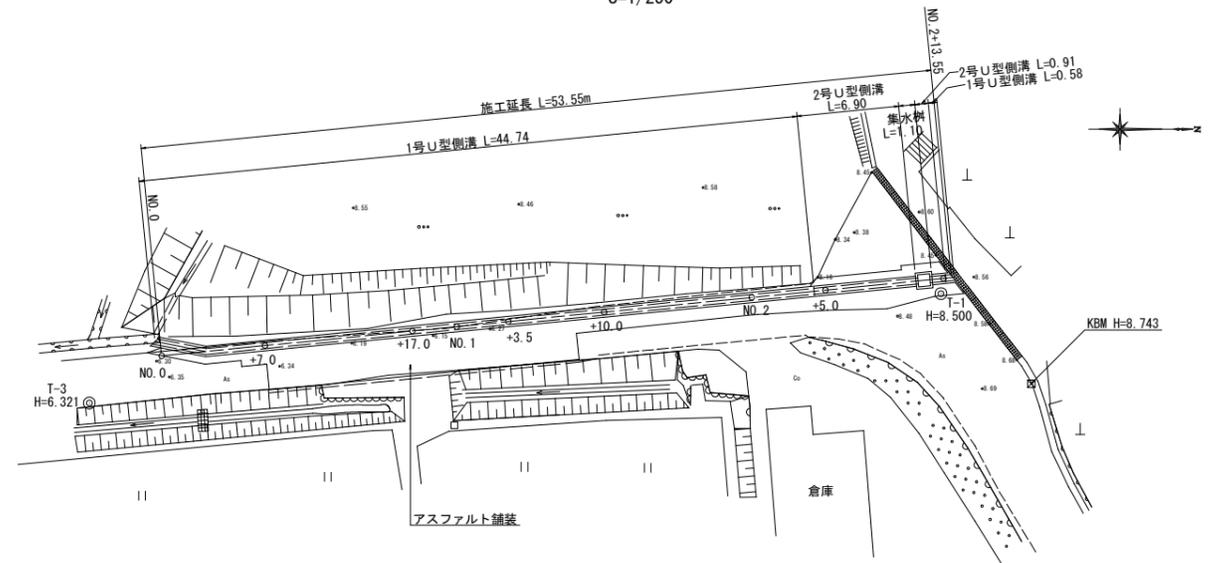


縦断面図

H=1/250
V=1/100

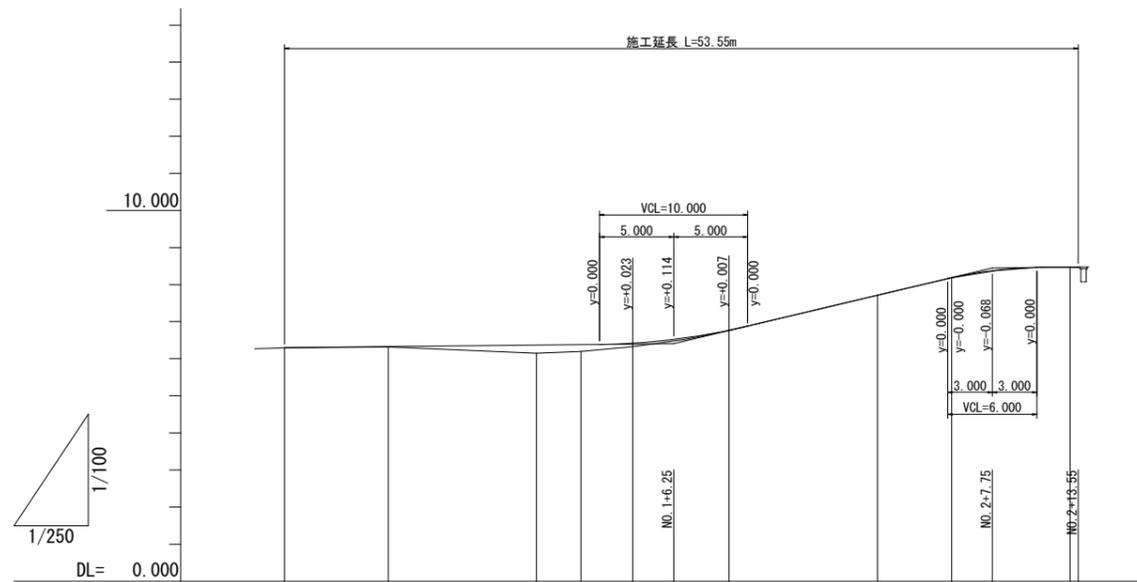

勾配図										
計画高	6.300	6.328	6.368	6.380	6.417	6.768	7.711	8.186	8.474	8.477
盛土	0.006	0.013	0.217	0.184	0.089	0.010	0.003	0.009	0.008	0.008
切土						0.004				
地盤高	6.294	6.315	6.151	6.196	6.328	6.758	7.715	8.183	8.465	8.465
追加距離	0.000	7.000	17.000	20.000	23.500	30.000	40.000	45.000	53.000	53.000
点間距離	0.000	7.000	10.000	3.000	3.500	6.500	10.000	5.000	8.000	8.000
測点	NO.0	NO.0 +7.000	NO.0 +17.000	NO.1	NO.1 +3.500	NO.1 +10.000	NO.2	NO.2 +5.000	NO.2 +13.500	NO.2 +13.500

◎ T-2
H=8.945

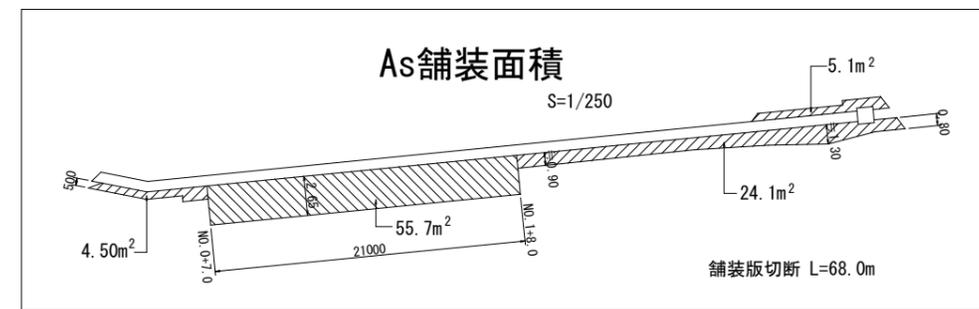


標準断面図

S=1/50

NO. 1

GH=6.196
FH=6.380

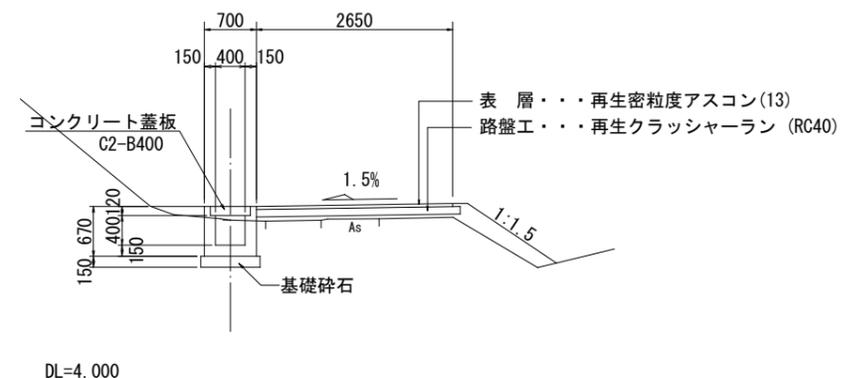

DL=4.000

工事名			
路線名称	芝地区		
工事箇所	徳島県海部郡海陽町芝字西谷		
図面名	計画平面図・縦断面図・標準断面図		
縮尺	図示	図面番号	1 / 3
会社名			
事業者名	海陽町		