


# 平面図

S=1/250

| 点名               | X         | Y         |              |
|------------------|-----------|-----------|--------------|
| 51500:HG交102     | 68012.801 | 80048.879 |              |
| 51300:HG6-1116-2 | 68004.332 | 80072.832 |              |
| 51100:HG6-124-7  | 67849.520 | 80016.151 |              |
| 51200:HG6-1107-1 | 67980.731 | 80036.275 |              |
| 10001:T-1        | 67992.476 | 80102.911 | (KBM)H=7.910 |
| 10002:T-2        | 67968.799 | 80094.942 |              |
| 10003:T-3        | 67932.985 | 80086.671 |              |
| 10004:T-4        | 67958.526 | 80031.954 |              |

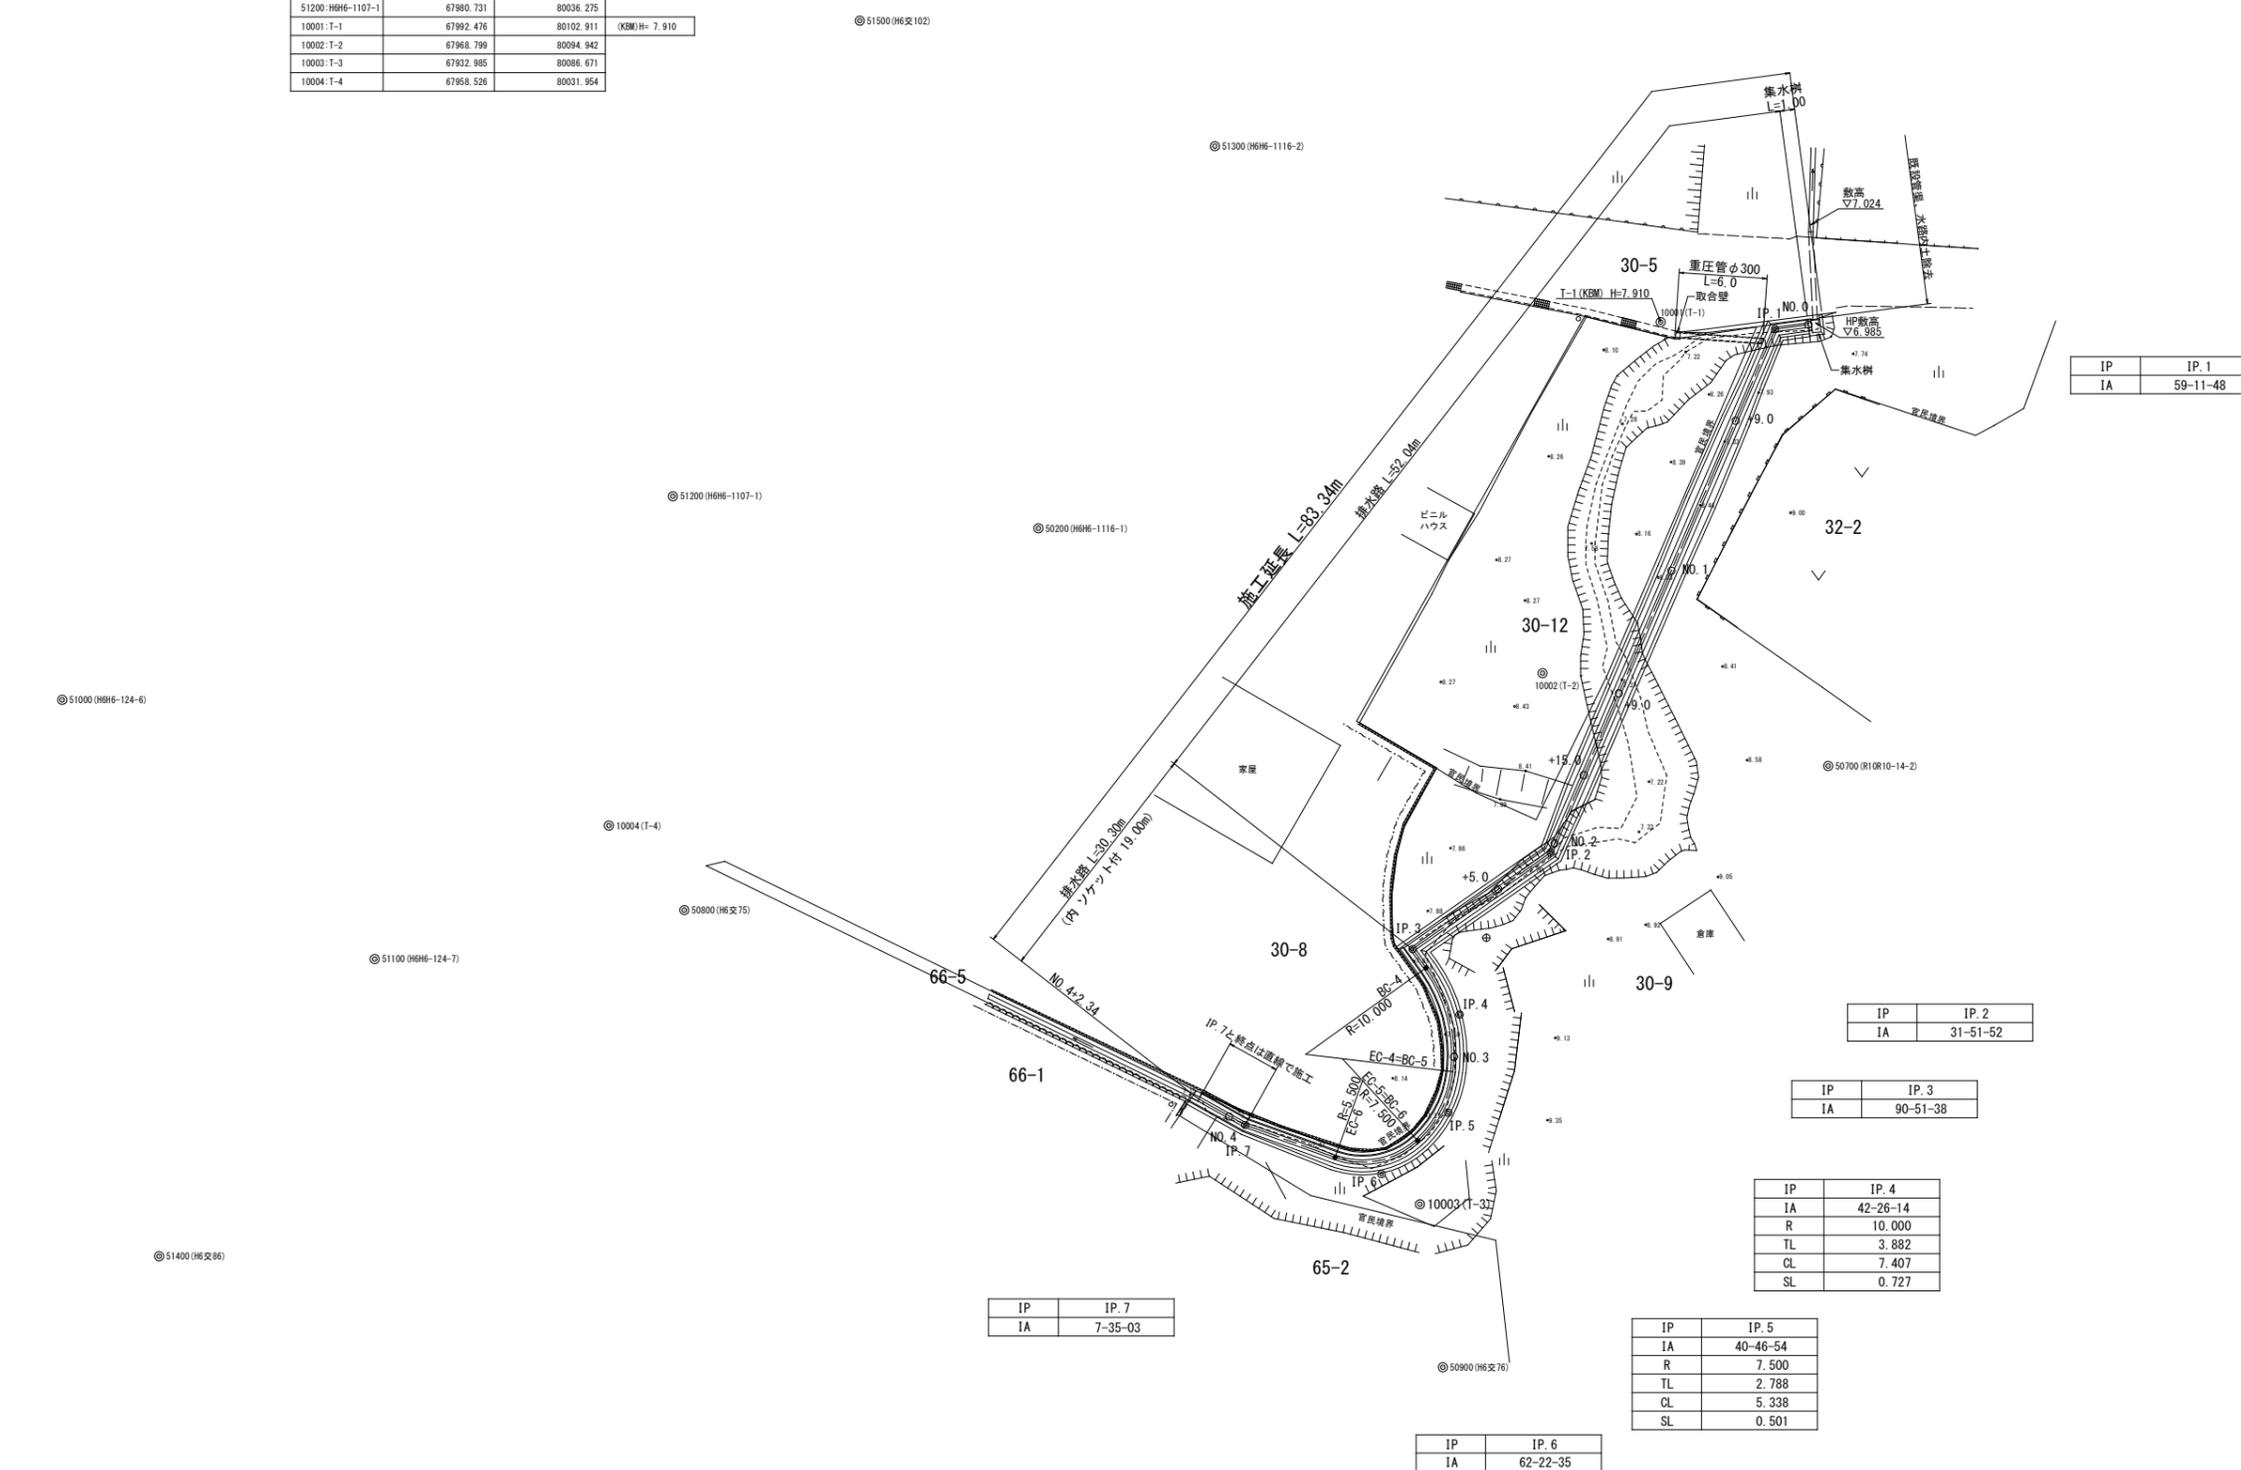

|    |          |
|----|----------|
| IP | IP. 1    |
| IA | 59-11-48 |

|    |          |
|----|----------|
| IP | IP. 2    |
| IA | 31-51-52 |

|    |          |
|----|----------|
| IP | IP. 3    |
| IA | 90-51-38 |

|    |          |
|----|----------|
| IP | IP. 4    |
| IA | 42-26-14 |
| R  | 10.000   |
| TL | 3.882    |
| CL | 7.407    |
| SL | 0.727    |

|    |          |
|----|----------|
| IP | IP. 5    |
| IA | 40-46-54 |
| R  | 7.500    |
| TL | 2.788    |
| CL | 5.338    |
| SL | 0.501    |

|    |          |
|----|----------|
| IP | IP. 6    |
| IA | 62-22-35 |
| R  | 5.500    |
| TL | 3.329    |
| CL | 5.988    |
| SL | 0.929    |

|    |         |
|----|---------|
| IP | IP. 7   |
| IA | 7-35-03 |

| 点名              | X         | Y         |
|-----------------|-----------|-----------|
| 2000:NO.0       | 67992.303 | 80112.876 |
| 2001:IP.1       | 67992.003 | 80110.624 |
| 2002:IP.2       | 67956.695 | 80095.483 |
| 2003:IP.3       | 67950.194 | 80086.173 |
| 2004:IP.4       | 67945.784 | 80089.352 |
| 2005:IP.5       | 67939.159 | 80088.579 |
| 2006:IP.6       | 67935.021 | 80084.074 |
| 2007:IP.7       | 67938.331 | 80074.884 |
| 2201:NO.0+9.00  | 67985.819 | 80107.972 |
| 2203:NO.1       | 67975.710 | 80103.637 |
| 2204:NO.1+9.00  | 67967.438 | 80100.090 |
| 2206:NO.1+15.00 | 67961.924 | 80097.725 |
| 2207:NO.2       | 67957.328 | 80095.755 |
| 2208:NO.2+5.00  | 67954.227 | 80091.949 |
| 2101:BC-4       | 67948.934 | 80087.082 |
| 2102:SP-4       | 67945.601 | 80088.648 |
| 2210:NO.3       | 67942.930 | 80088.968 |
| 2103:EC-4       | 67941.928 | 80088.902 |
| 2104:SP-5       | 67939.387 | 80088.133 |
| 2105:EC-5       | 67937.273 | 80086.526 |
| 2106:SP-6       | 67935.932 | 80083.891 |
| 2107:EC-6       | 67936.149 | 80080.942 |
| 2008:EP         | 67938.897 | 80073.791 |

|      |               |      |       |
|------|---------------|------|-------|
| 工事名  |               |      |       |
| 路線名称 | 大里馬谷地区        |      |       |
| 工事箇所 | 徳島県海部郡海陽町大里馬谷 |      |       |
| 図面名  | 平面図           |      |       |
| 縮尺   | 1 / 250       | 図面番号 | 1 / 4 |
| 会社名  |               |      |       |
| 事業者名 | 海陽町           |      |       |