


# 縦断面図

V=1/100  
H=1/250

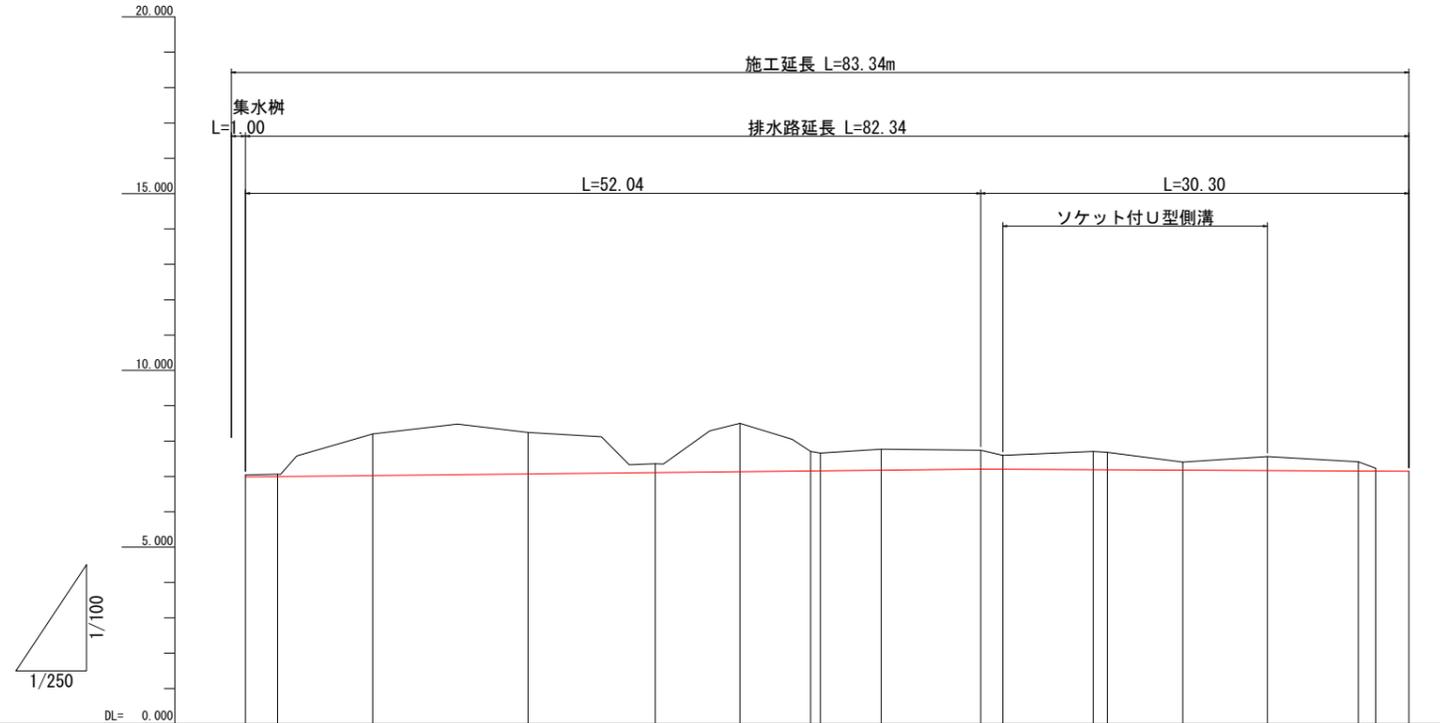


勾配図																		
計画高	6.985	6.985	7.023	7.070	7.108	7.134	7.155	7.158	7.176	7.206	7.203	7.189	7.188	7.177	7.165	7.153	7.150	7.145
盛土																		
切土	0.056	0.067	1.180	1.172	0.251	1.368	0.550	0.502	0.592	0.535	0.394	0.517	0.492	0.230	0.397	0.260	0.080	
地盤高	7.041	7.062	8.203	8.242	7.359	8.502	7.705	7.660	7.768	7.741	7.597	7.707	7.686	7.407	7.562	7.413	7.230	
追加距離	0.000	2.272	9.000	20.000	29.000	35.000	40.000	40.889	45.000	52.044	53.988	60.000	61.065	66.343	72.331	78.770	80.000	82.34
区間距離	0.000	2.272	6.726	11.000	9.000	6.000	5.000	0.889	4.311	7.044	1.554	6.402	1.065	5.338	5.966	6.439	1.220	2.340
測点	NO.0 IP.1		NO.0+9.0	NO.1	NO.1+9.0	NO.1+15.0	NO.2 IP.2		NO.2+5.0	IP.3 BC-4		NO.3 EC-4		EC-5	EC-6	IP.7 NO.4		NO.4+2.34
曲率図																		

# 標準断面図

S=1/100

NO.2

GH=7.705  
FH=7.155

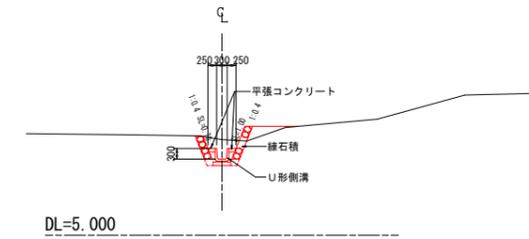

工事名			
路線名称	大里馬谷地区		
工事箇所	徳島県海部郡海陽町大里字馬谷		
図面名	縦断面図・標準断面図		
縮尺	図示	図面番号	2 / 4
会社名			
事業者名	海陽町		